


Crown Window System


sapa:
buildingsystem
ARCHITECTURAL ALUMINIUM SOLUTIONS

Part L
Compliant


Outerframe Profiles

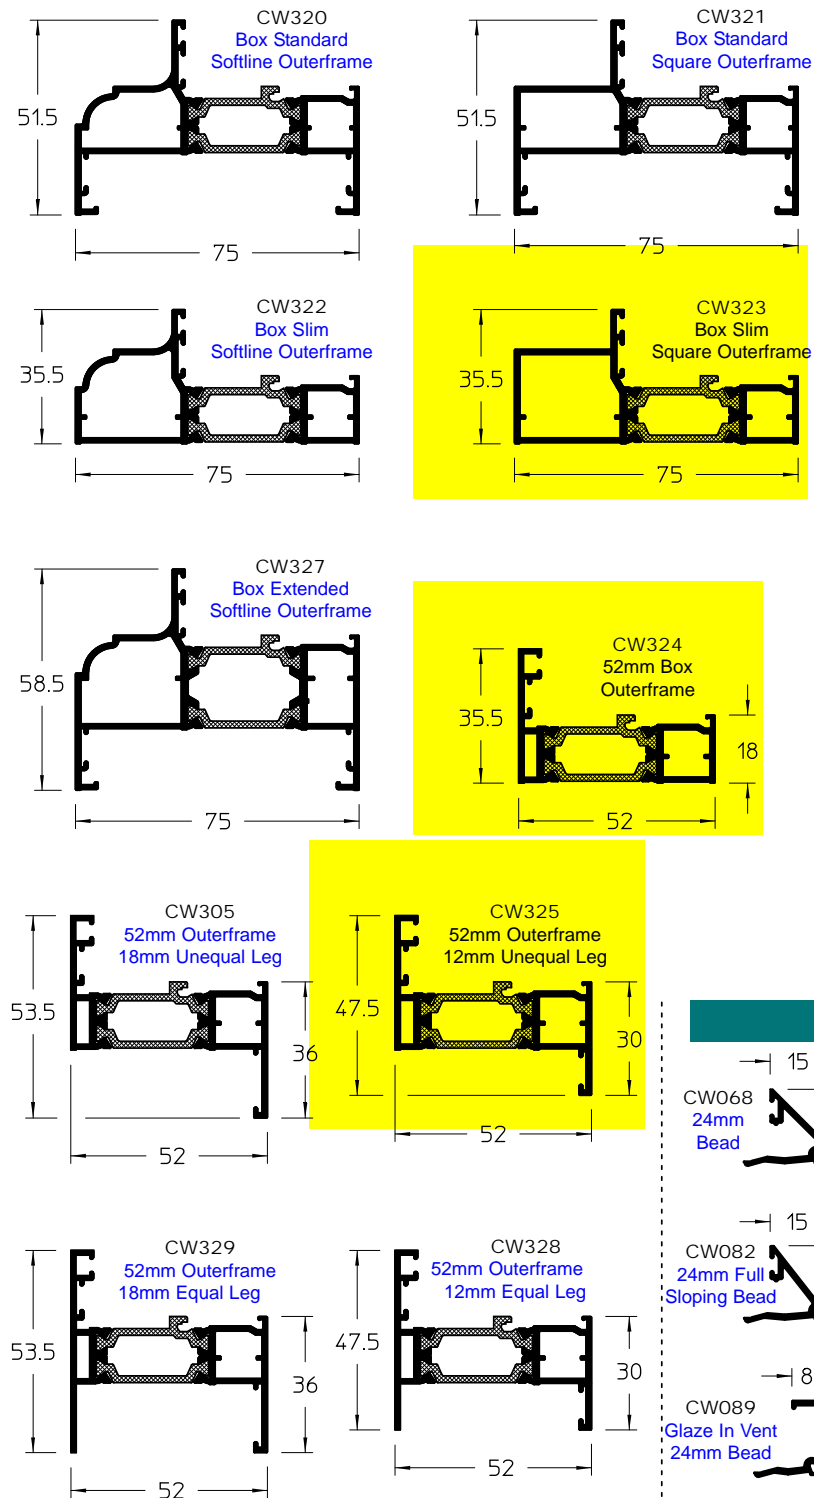


Misc Profiles

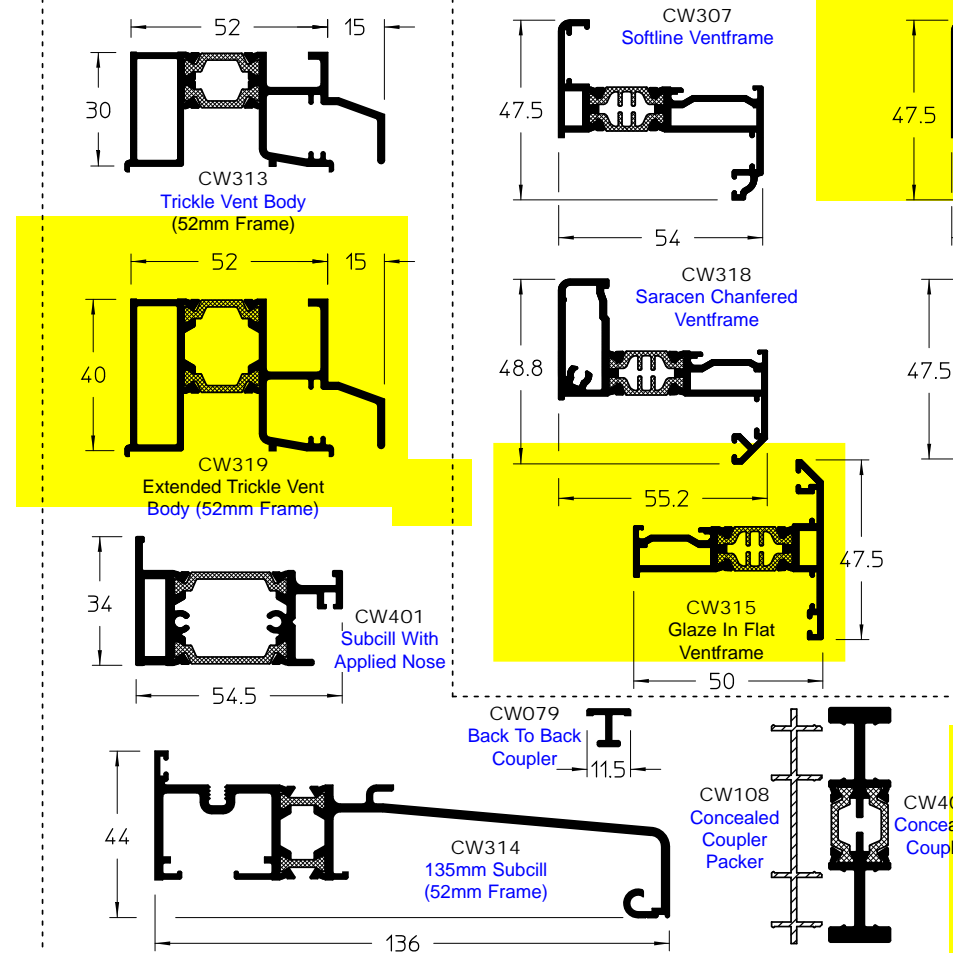


Ventframe Profiles

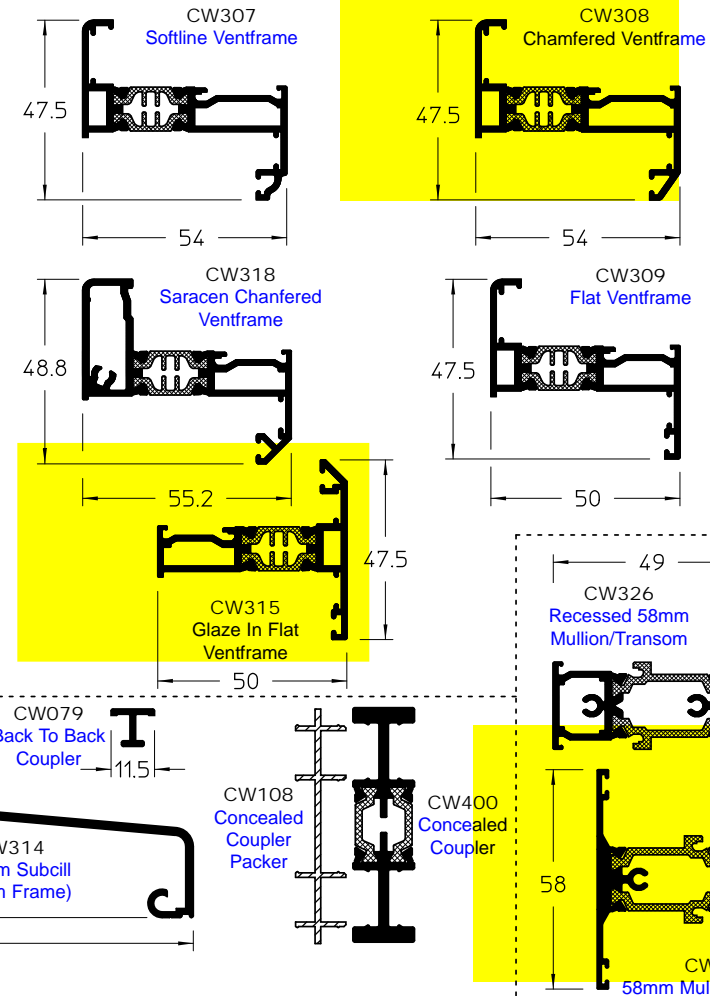



Mullion/Transoms

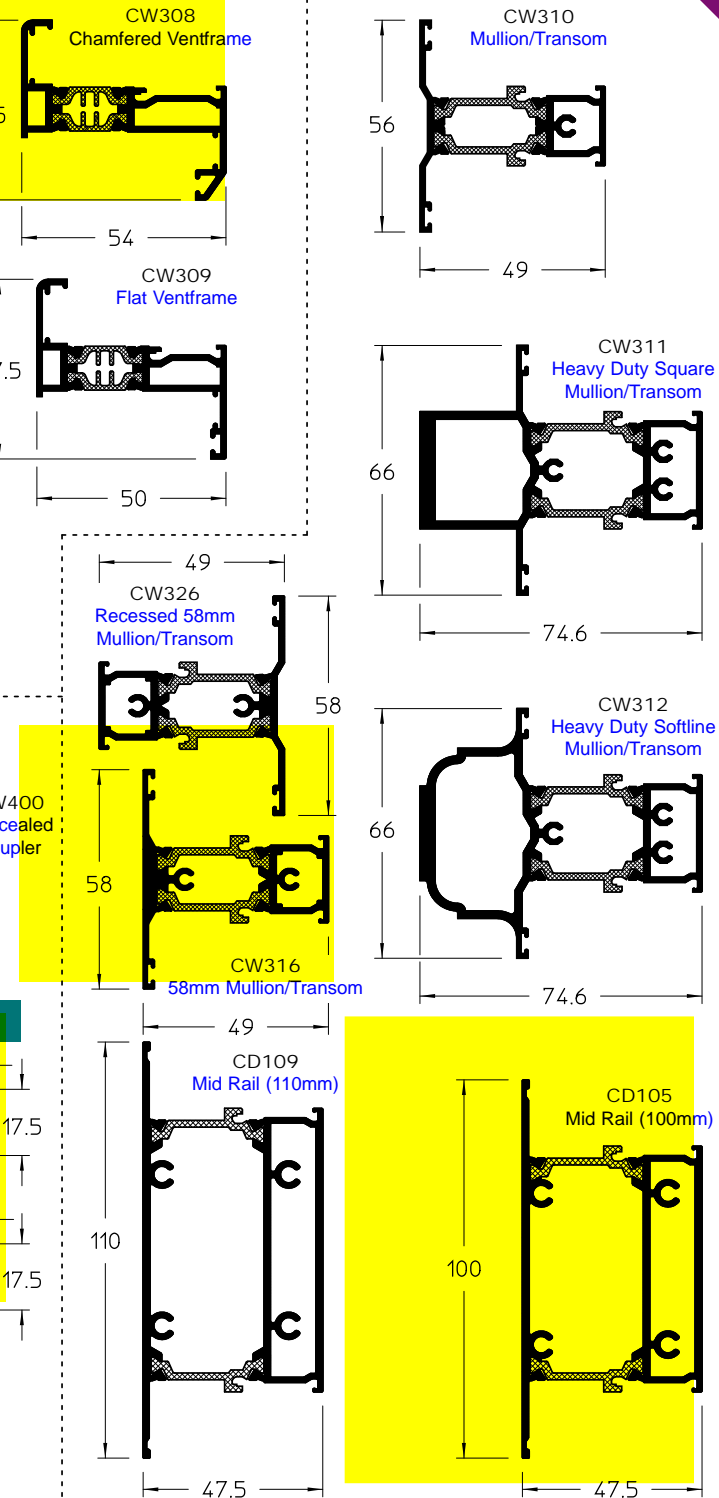


Glazing Beads

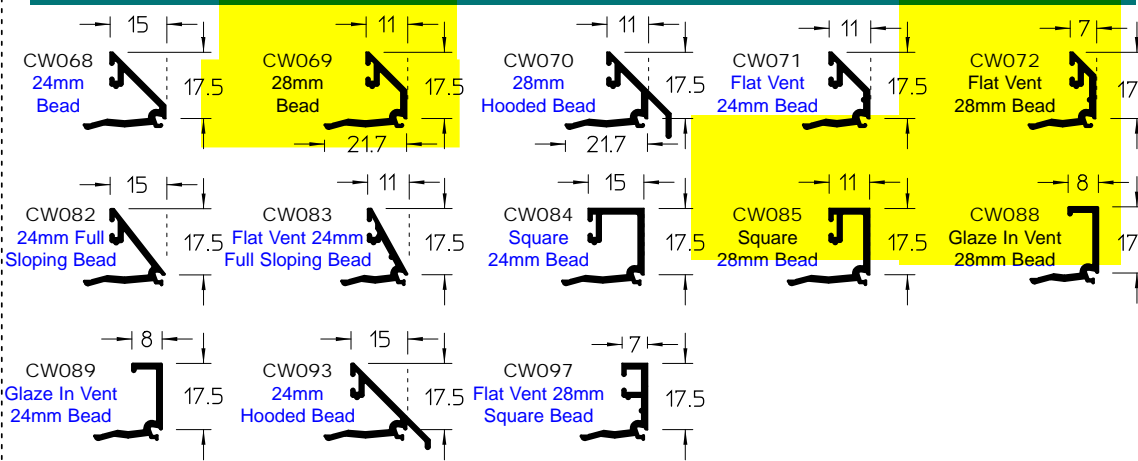

75mm Frame

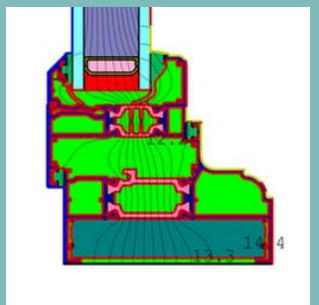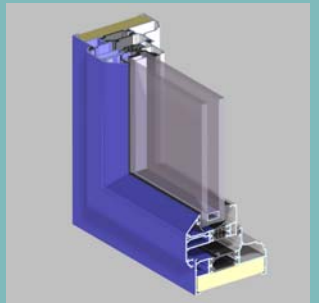

52mm Frame

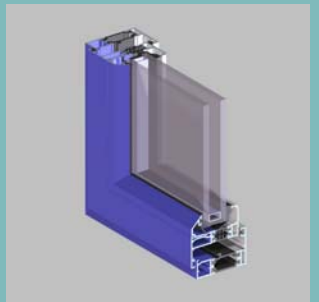

Not to Scale

CWC049 - July 2012



Sapa Building Systems Limited
Address Severn Drive, Tewkesbury, Gloucestershire, GL20 8TX
Telephone 01684 853500 Fax 01684 851850 E-mail info.buildingsystems.uk@sapagroup.com Website www.sapabuildingsystems.co.uk

Due to our policy of continual product development, design and specifications are subject to change without notice. Illustrations are for guidance only and not binding in detail or specification.